


平面図

下方限共心線舗装工事 (R5㍎市債)

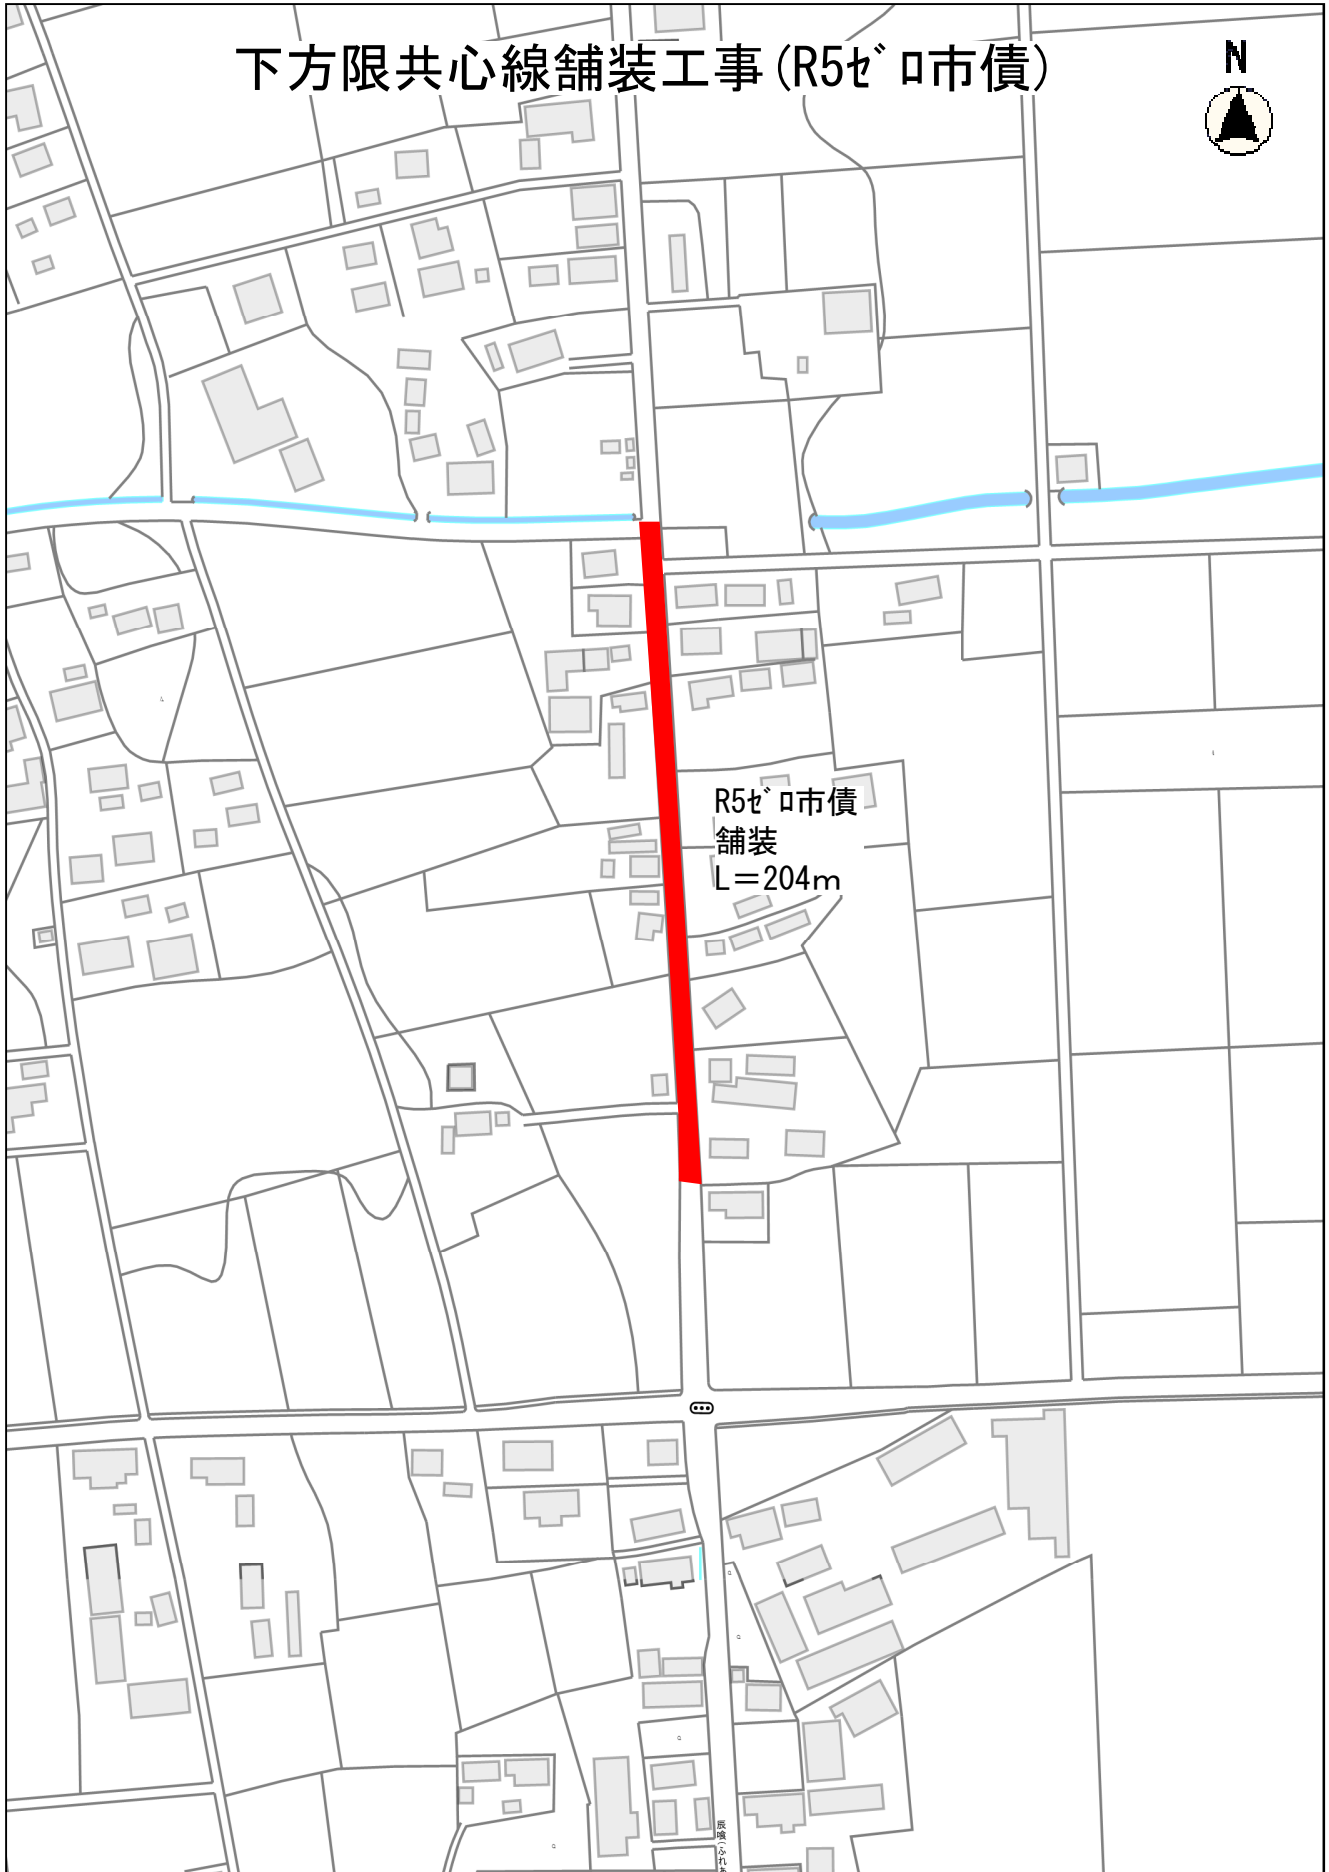

縮尺 1 : 2500

20 5105 0 10 20 30 40 50 60