



大山街道中郷線道路改良工事 (R 4)

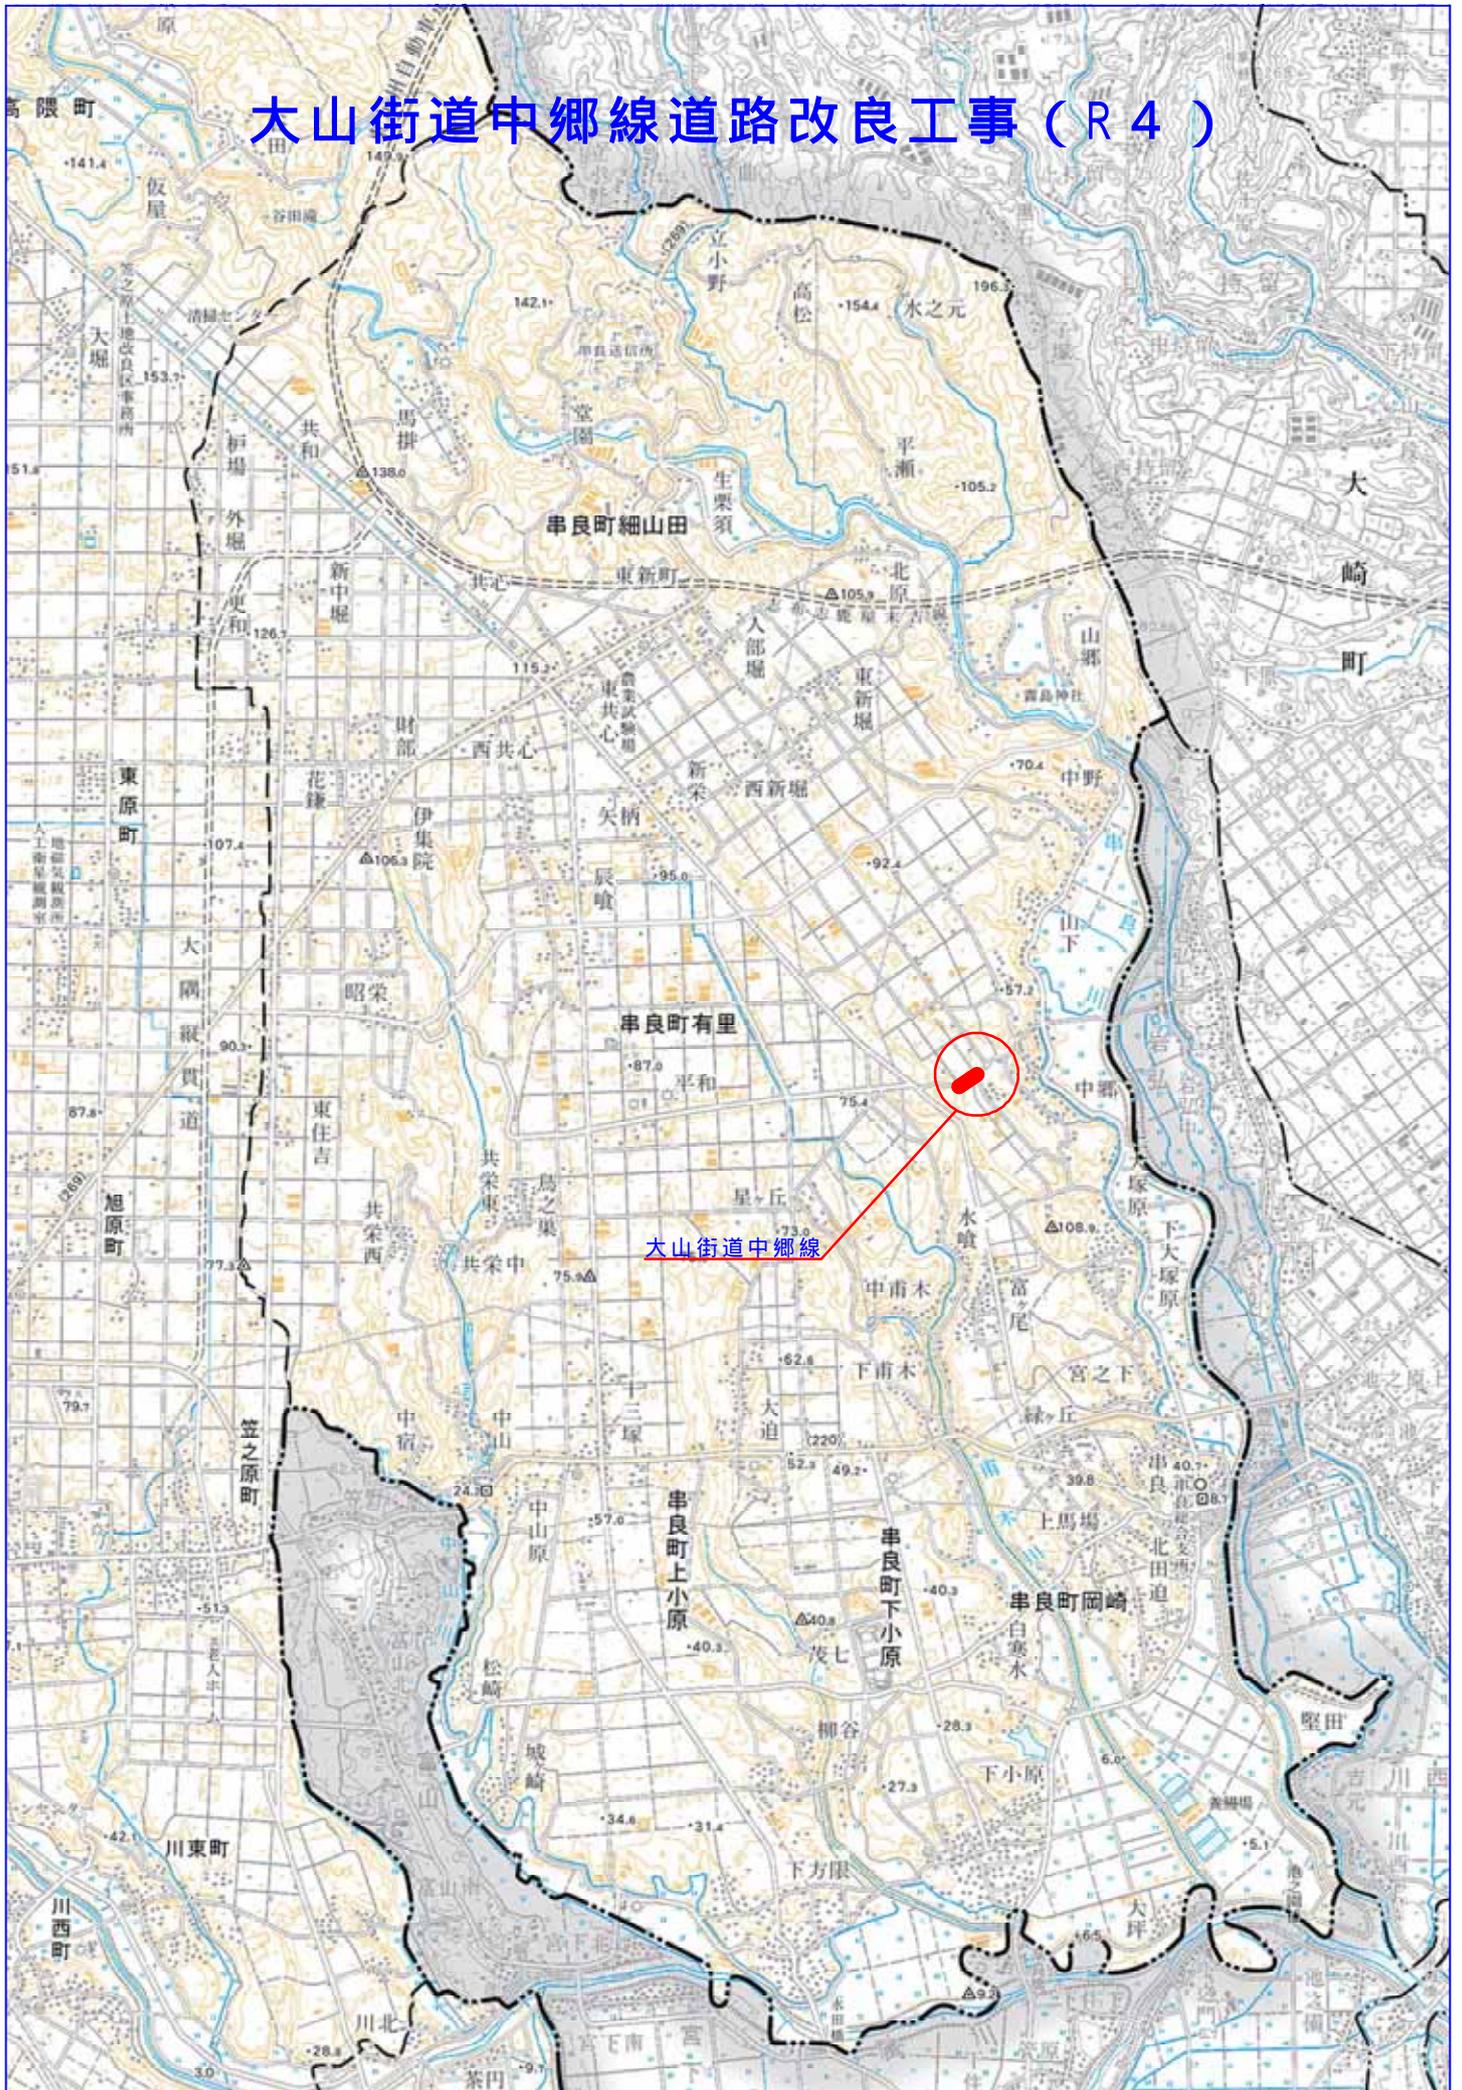

大山街道中郷線

平面図

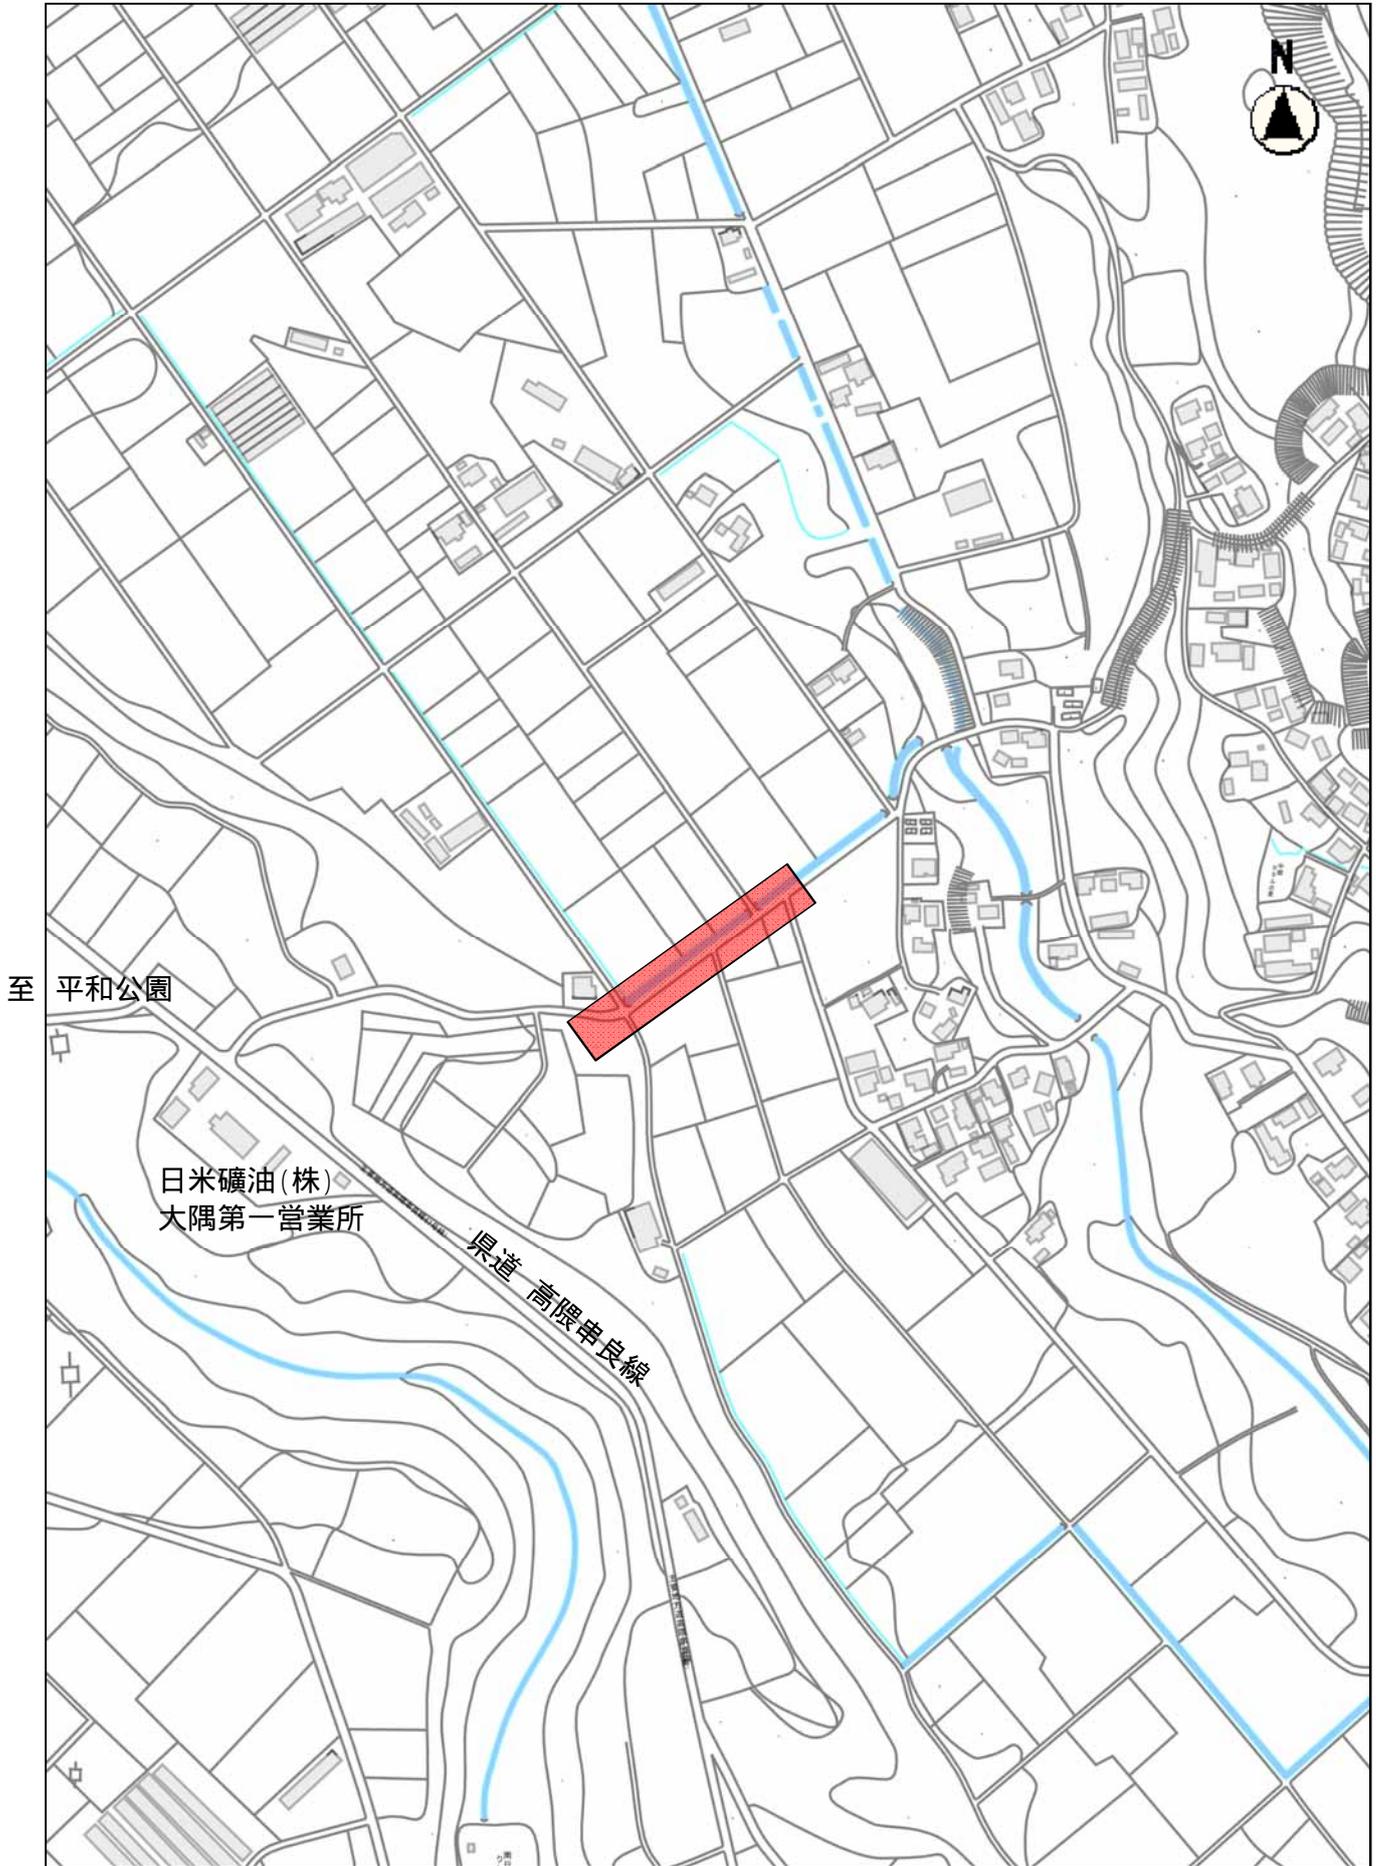

縮尺 1 : 5000

100 50 0