


平面図 縮尺=1:250

鹿屋市串良町上小原字清兵衛木屋3047番8外地先

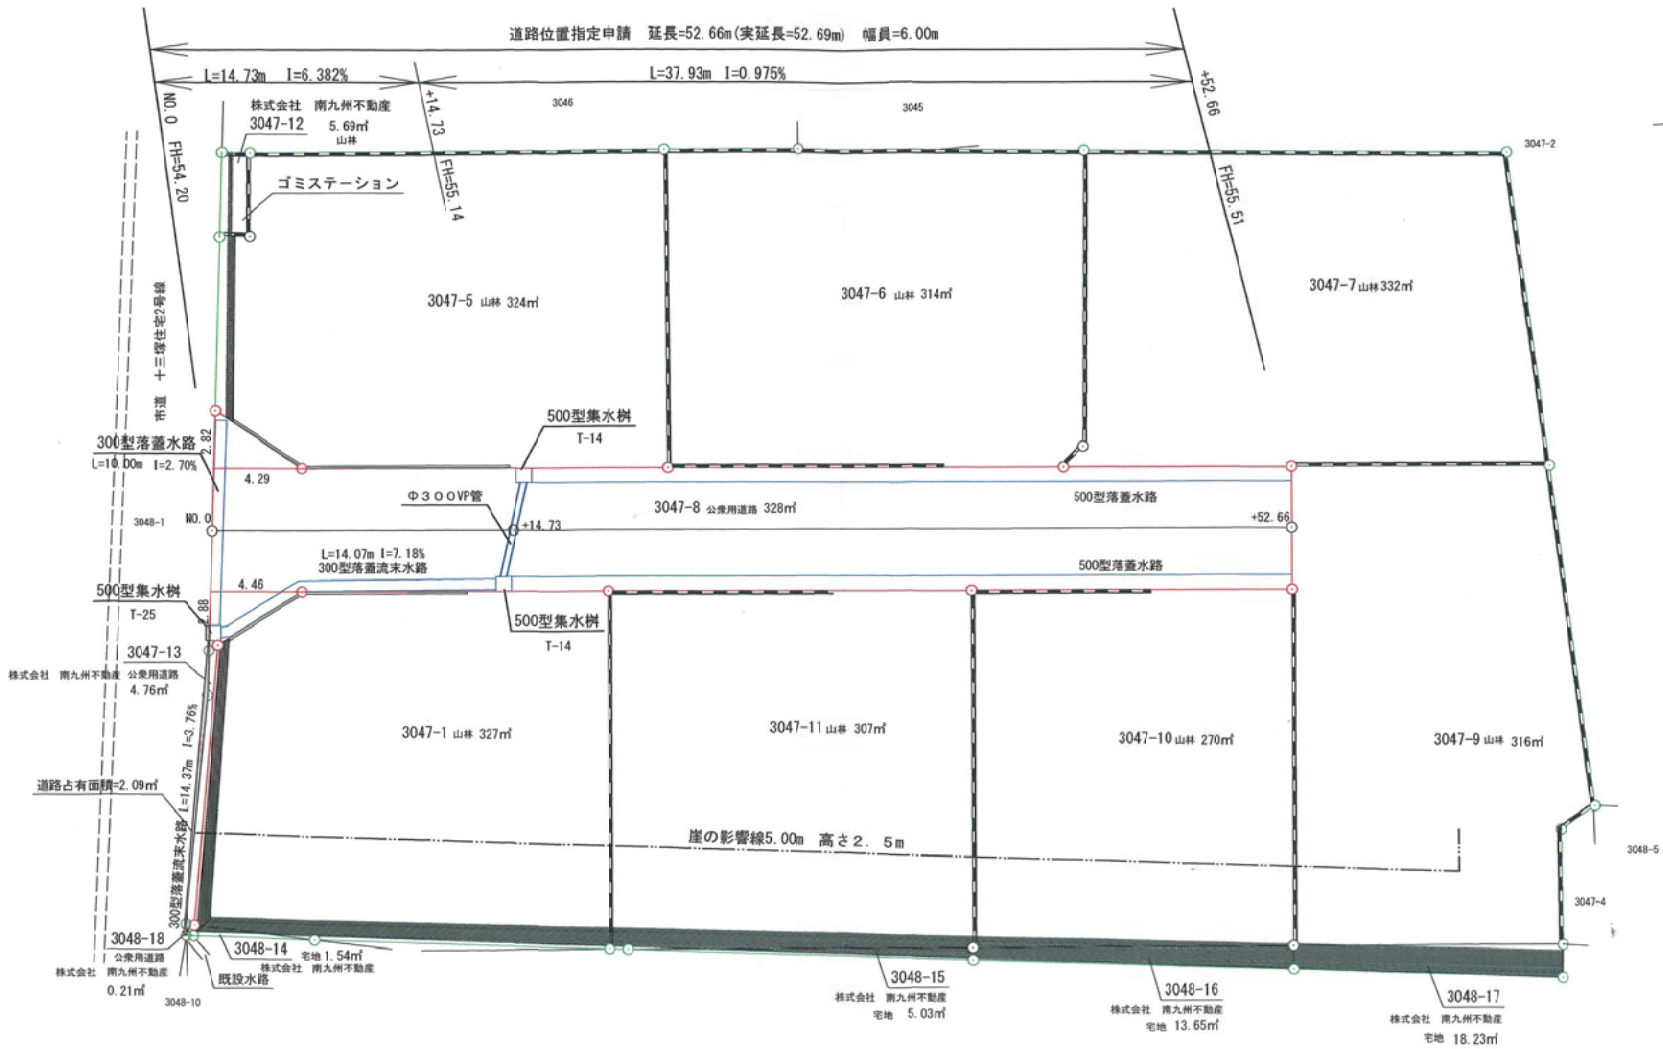

E-178150

E-178155

E-178200

E-178155

E-178200

3048-12