


雨水管渠建設(補助)工事(王子第3 R6-2工区) 位置図

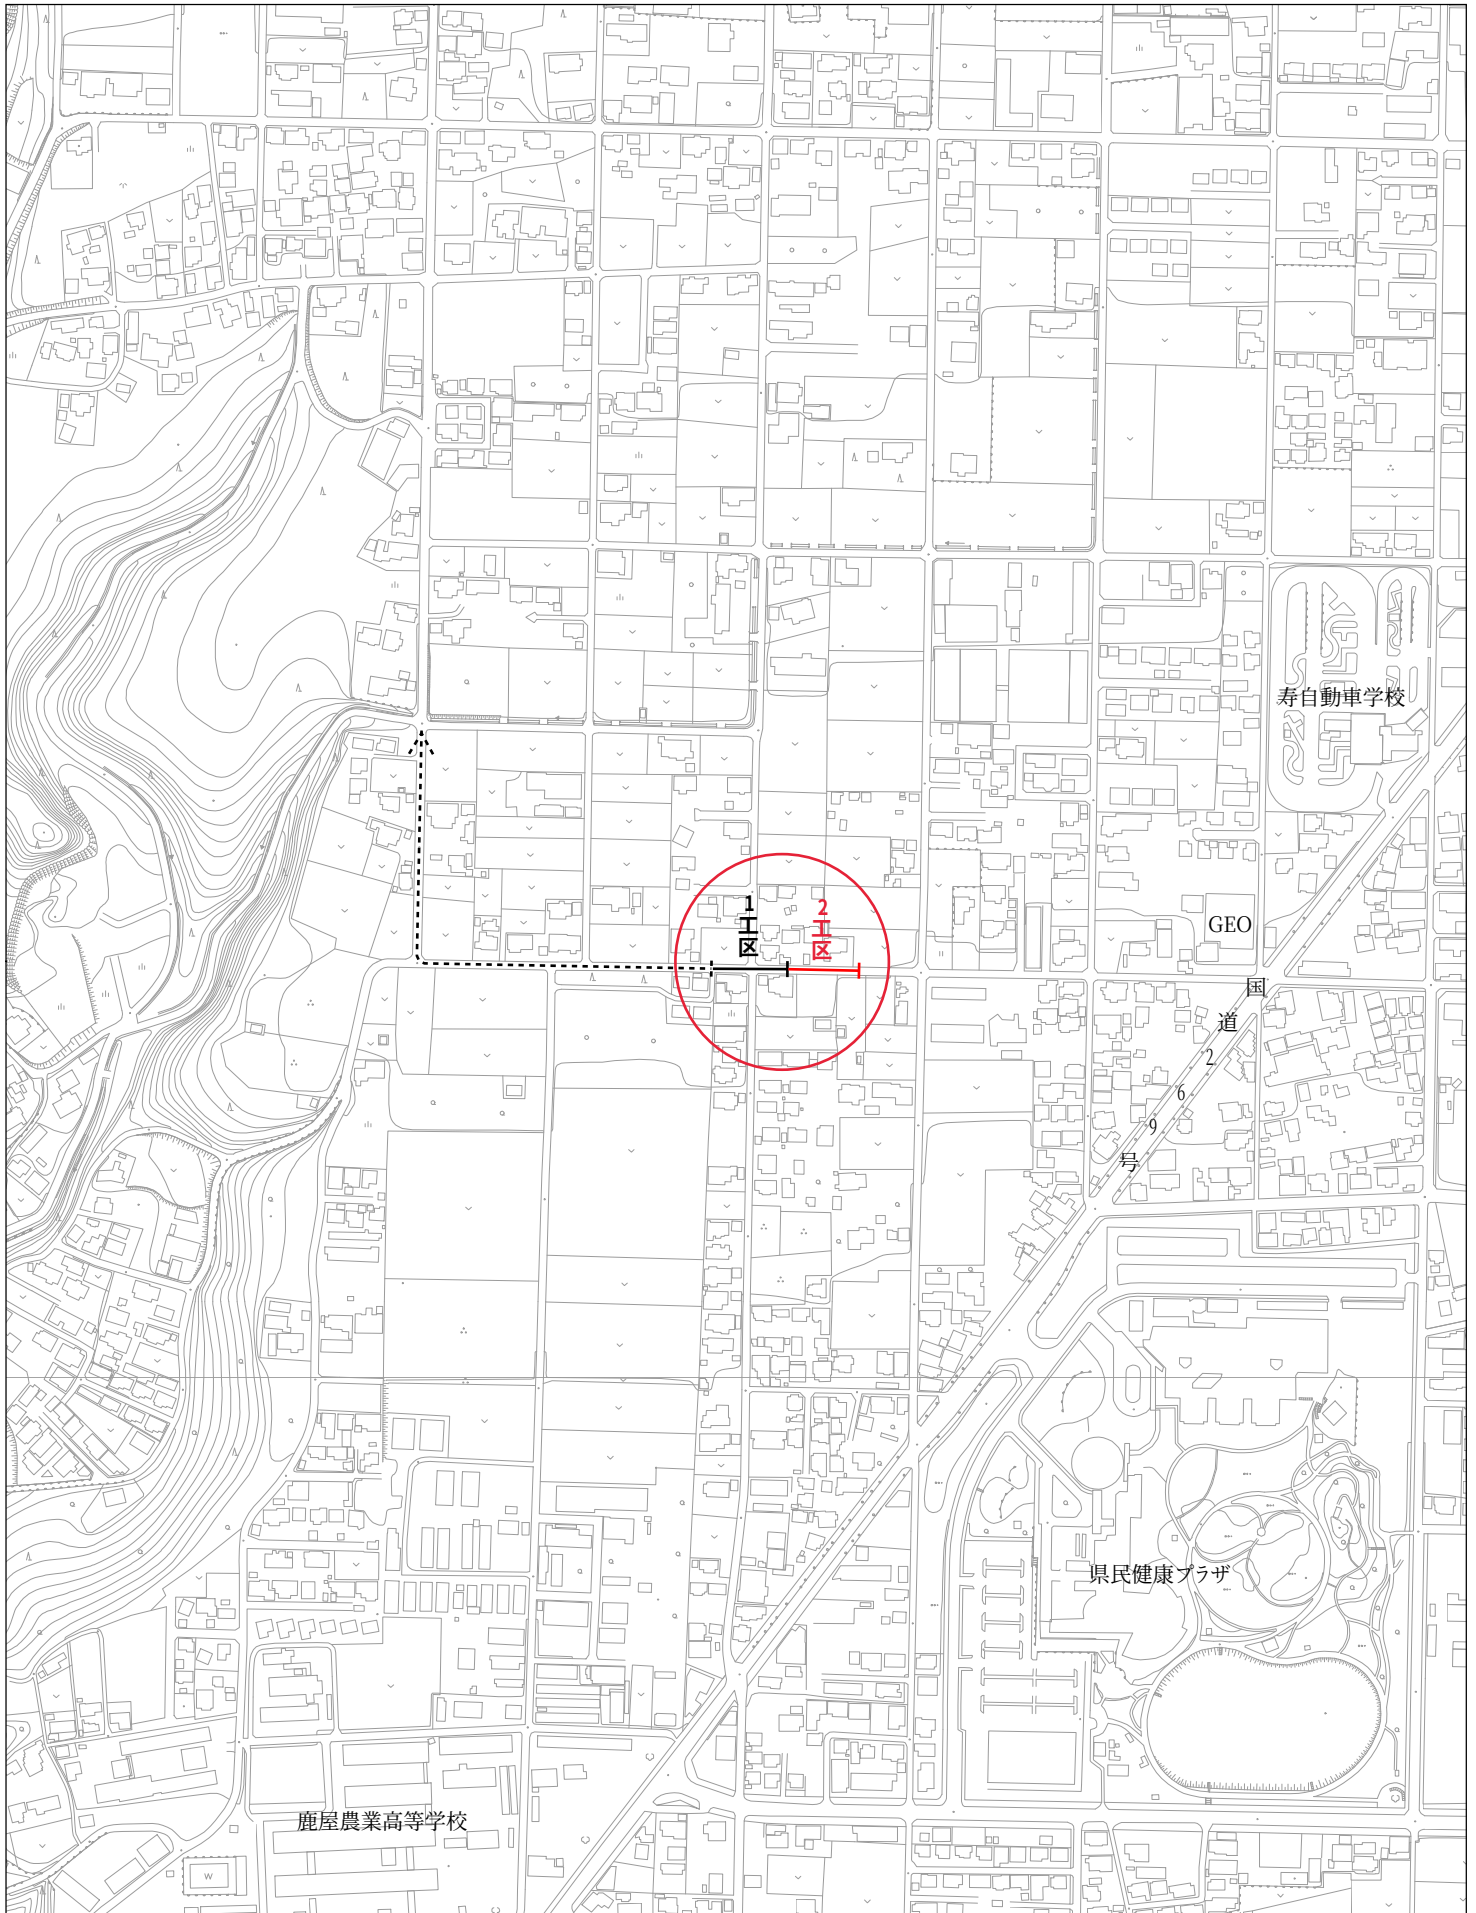

1:5,000



0 80 160 320 m