


土地利用計画図

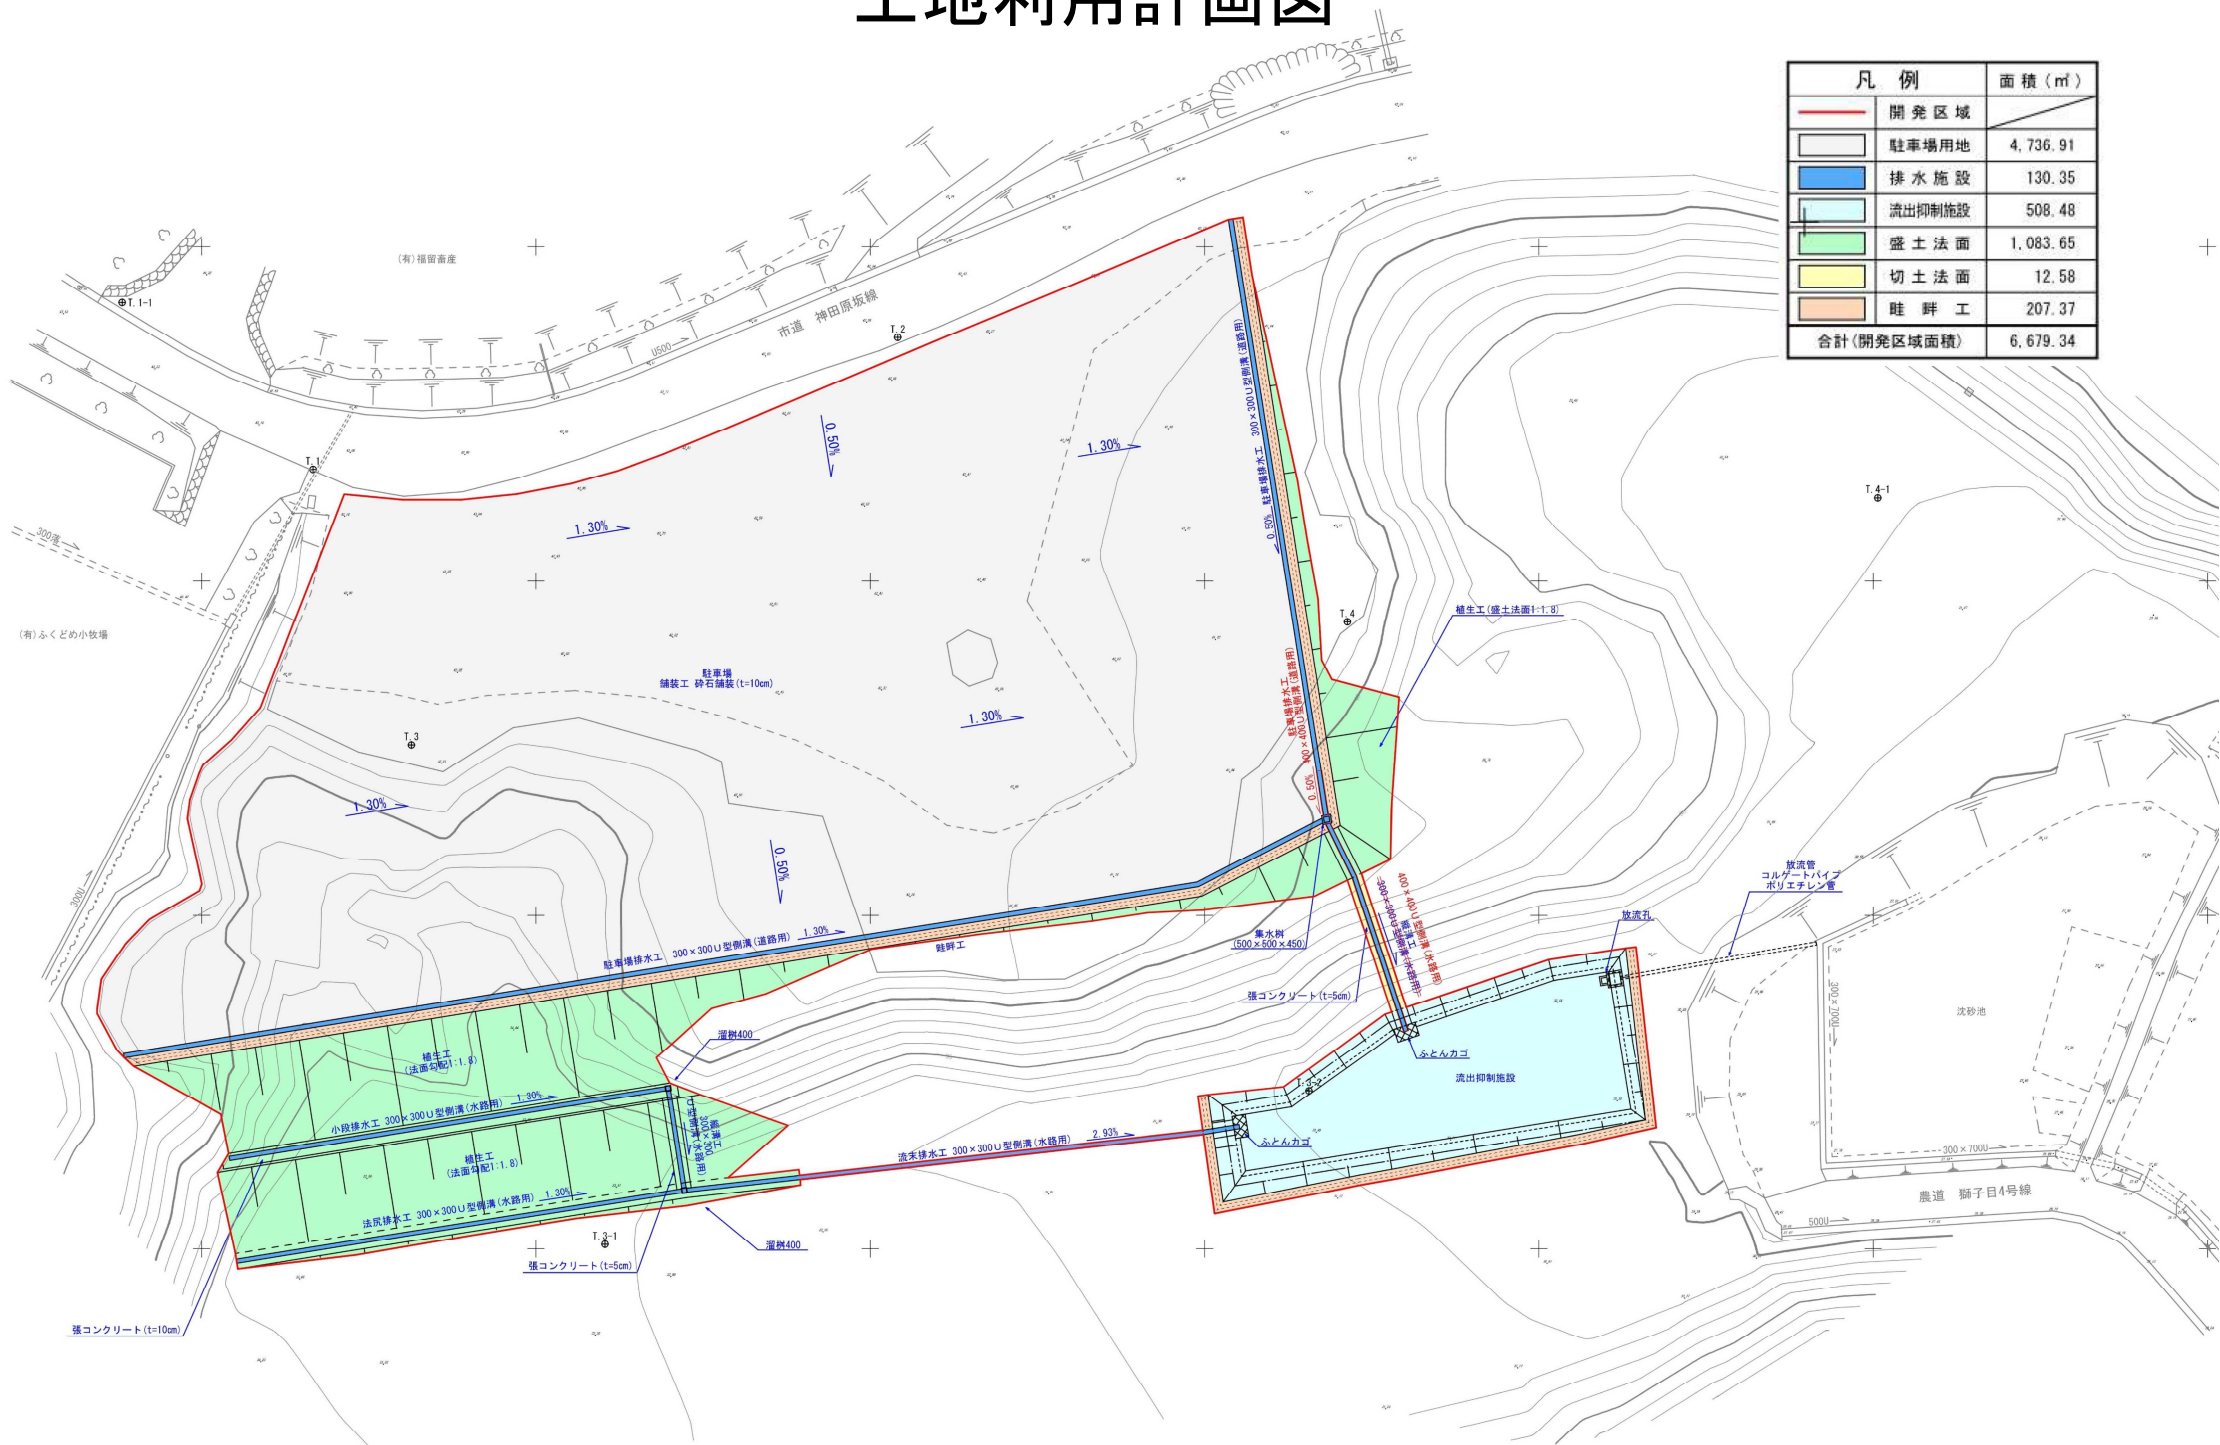

凡 例		面積 (㎡)
	開発区域	
	駐車場用地	4,736.91
	排水施設	130.35
	流出抑制施設	508.48
	盛土法面	1,083.65
	切土法面	12.58
	畦 畔 工	207.37
合計(開発区域面積)		6,679.34